



THE GARDENS ON HAVANA METROPOLITAN DISTRICT NO. 3 BOUNDARY MAP

LGID:66026

POINT OF COMMENCEMENT
N 1/4 COR. SEC. 23
FND. 3" 1/2" BRASS CAP 0.8"
BELOW EXISTING ASPHALT RD.
IN RANGE BOX, STAMPED
"S 16848"

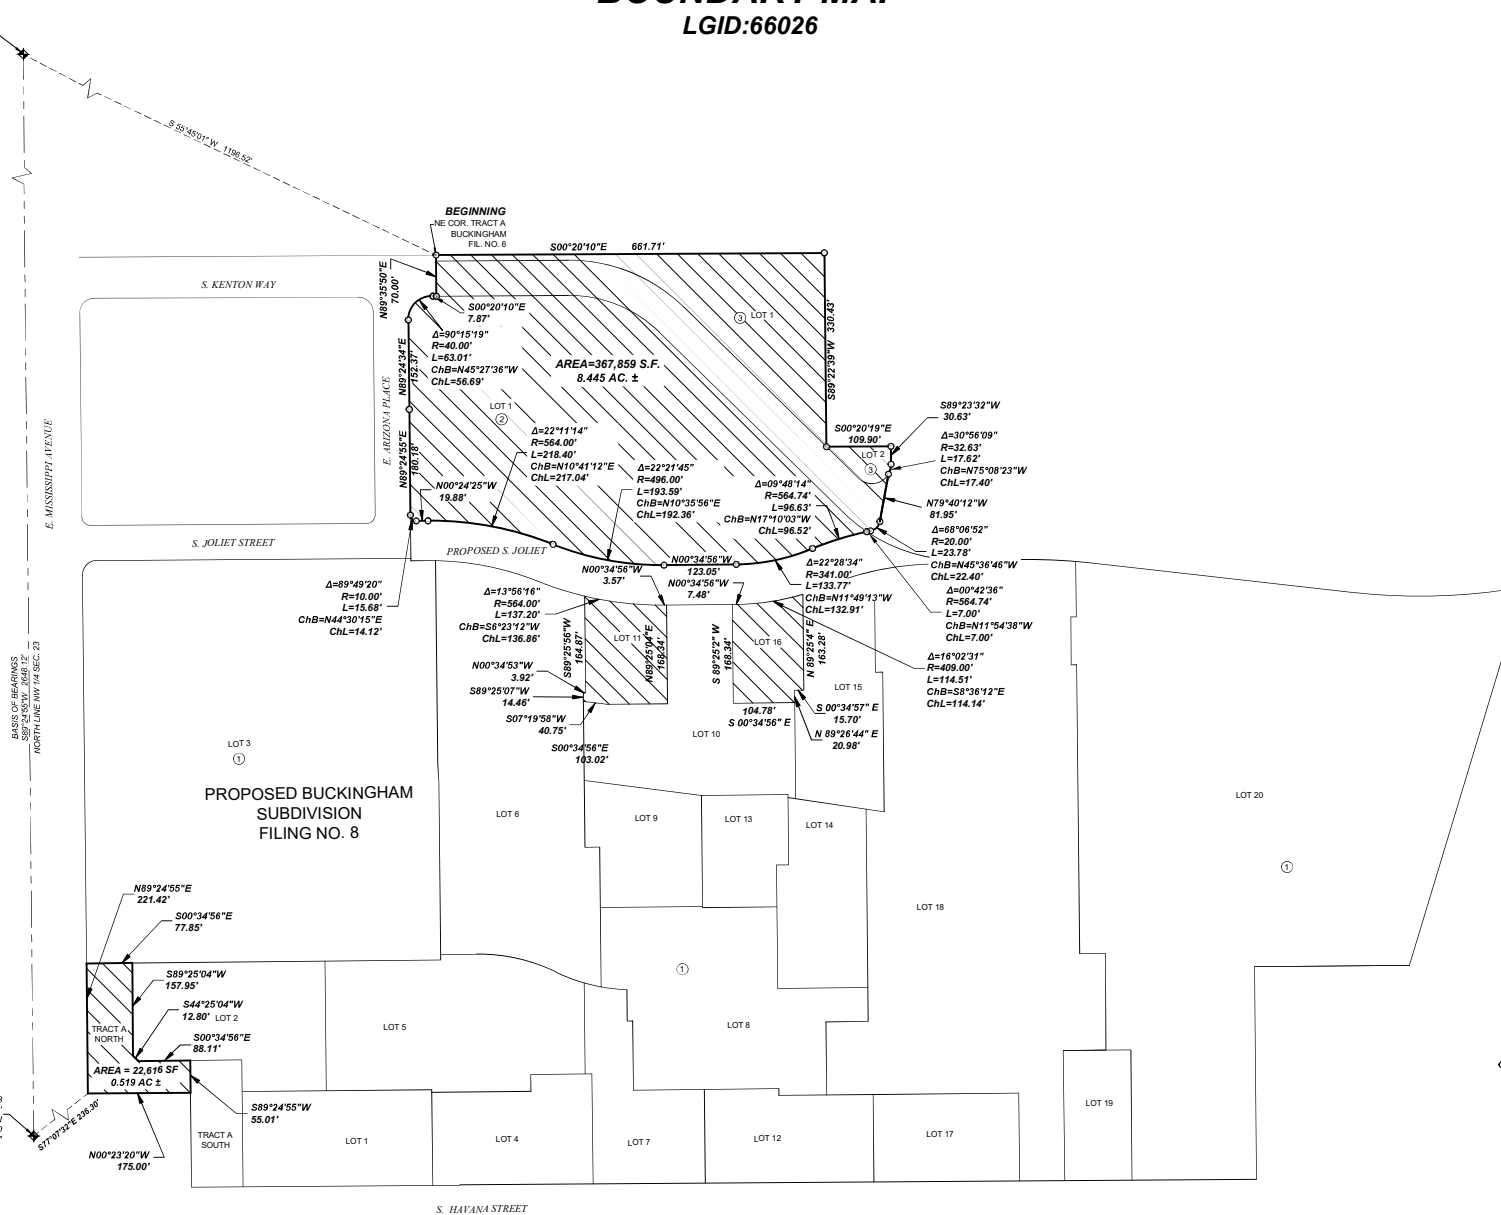

LGID:66026 - Gardens on Havana Subdivision Survey District Exhibit LGID:66026 District No. 3 Map Sub. 5013 Dec. 16, 2016 - 527m - 527m

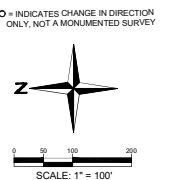

Where Great Places Begin

1200 West 17th Street
Lubbock, Texas 79401

DATE	BY	NOTES
1/18/2017	1	DESIGNED TO CLIENT
1/18/2017	2	ADDED LOT 11 AND 18

DRAWN	DATE	CHECKED	DATE

APPROVED	DATE	PROJECT NO.	OWNER	DATE

APARTMENT PARCEL EXHIBIT

THE GARDENS ON HAVANA

SHEET

1 of 1